


7/25/2008 12:48:00 PM, CUSTOMER APPROVAL, ( ) APPROVED DATE

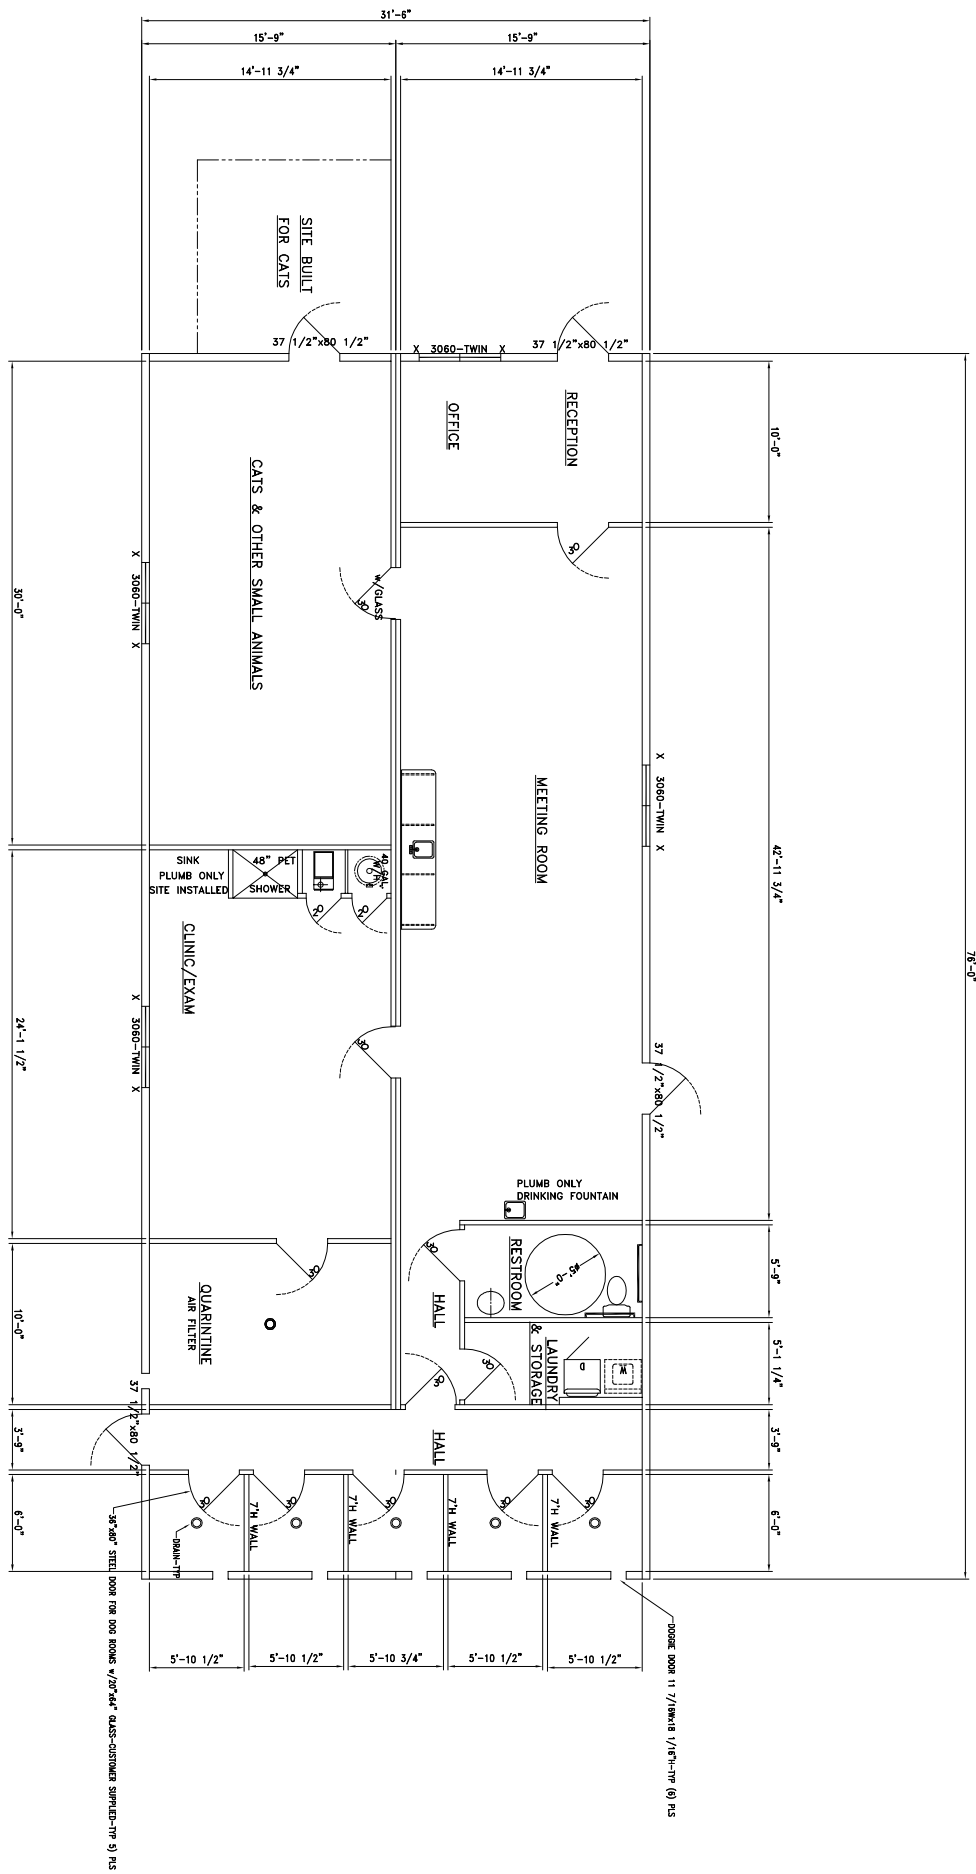

NOTES:  
 1) SH - DENOTES SHUTTER LOCATION.  
 2) X - DENOTES SHUTTERS NOT AVAILABLE (21" MIN. REQ'D)  
 3) (S) - DENOTES SHUTTERS SHIPPED LOOSE.  
 4) (L) - DENOTES SHUTTERS SHIPPED LOOSE.  
 5) PLAN MAY BE REVERSED IN ANY DIRECTION.

NOTE:  
 PLAN SUBJECT TO CHANGE WITHOUT NOTICE  
 DUE TO CODE OR PROCEDURAL REQUIREMENTS.